



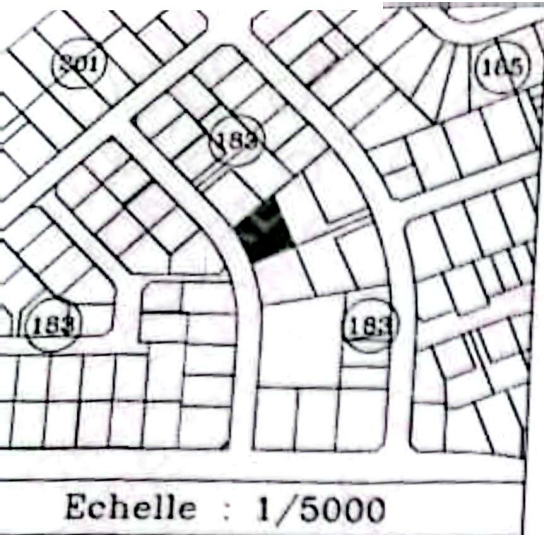

NOTA: Toute reproduction officielle doit obligatoirement comporter le timbre sec du Service du Cadastre

Contenance: ha 9 a 49 ca

NORD

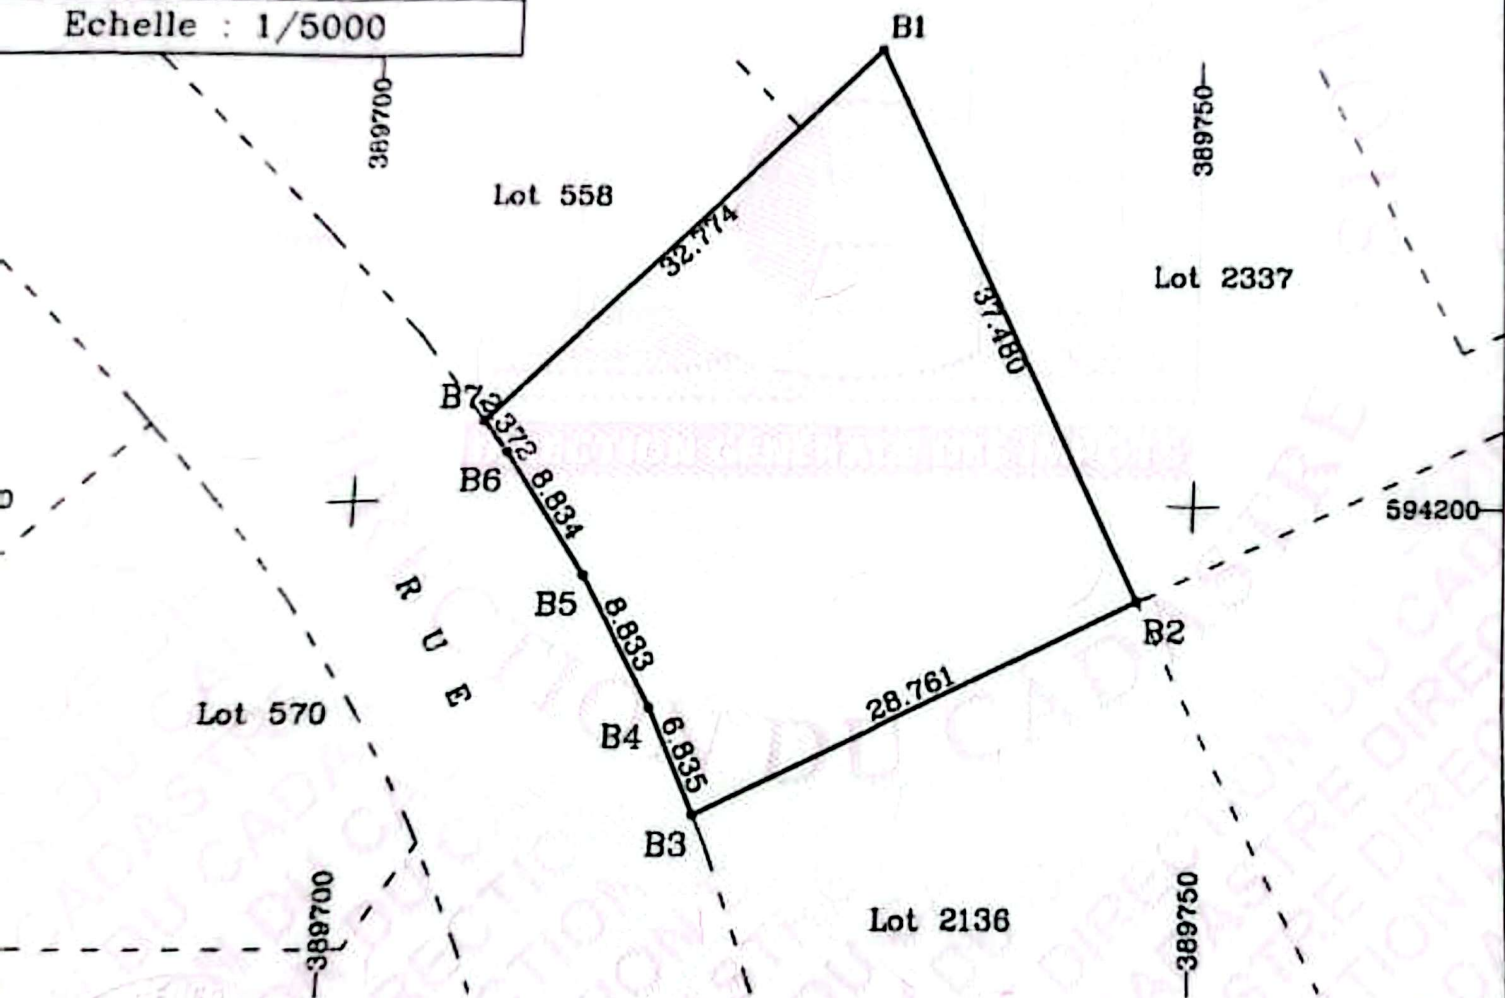

certifiée conforme

le 17-07-2025
 M. A. KOFFI Martin
 N° 043877
 du Cadastre

ECHELLE : 1/500

Dressé par le Cadastre

ABIDJAN, le 16-07-2025

B1	389730.548	594228.016	078.581	
B2	389746.796	594194.241	100.115	37.480
B3	389720.901	594181.726	098.773	28.761
B4	389718.046	594187.936	205.024	6.835
B5	389713.735	594195.646	205.000	8.833
B6	389708.832	594202.994	205.161	8.834
B7	389707.360	594204.854	107.344	2.372
B1				32.774

DIRECTORAT GÉNÉRAL DE L'ÉQUIPEMENT